


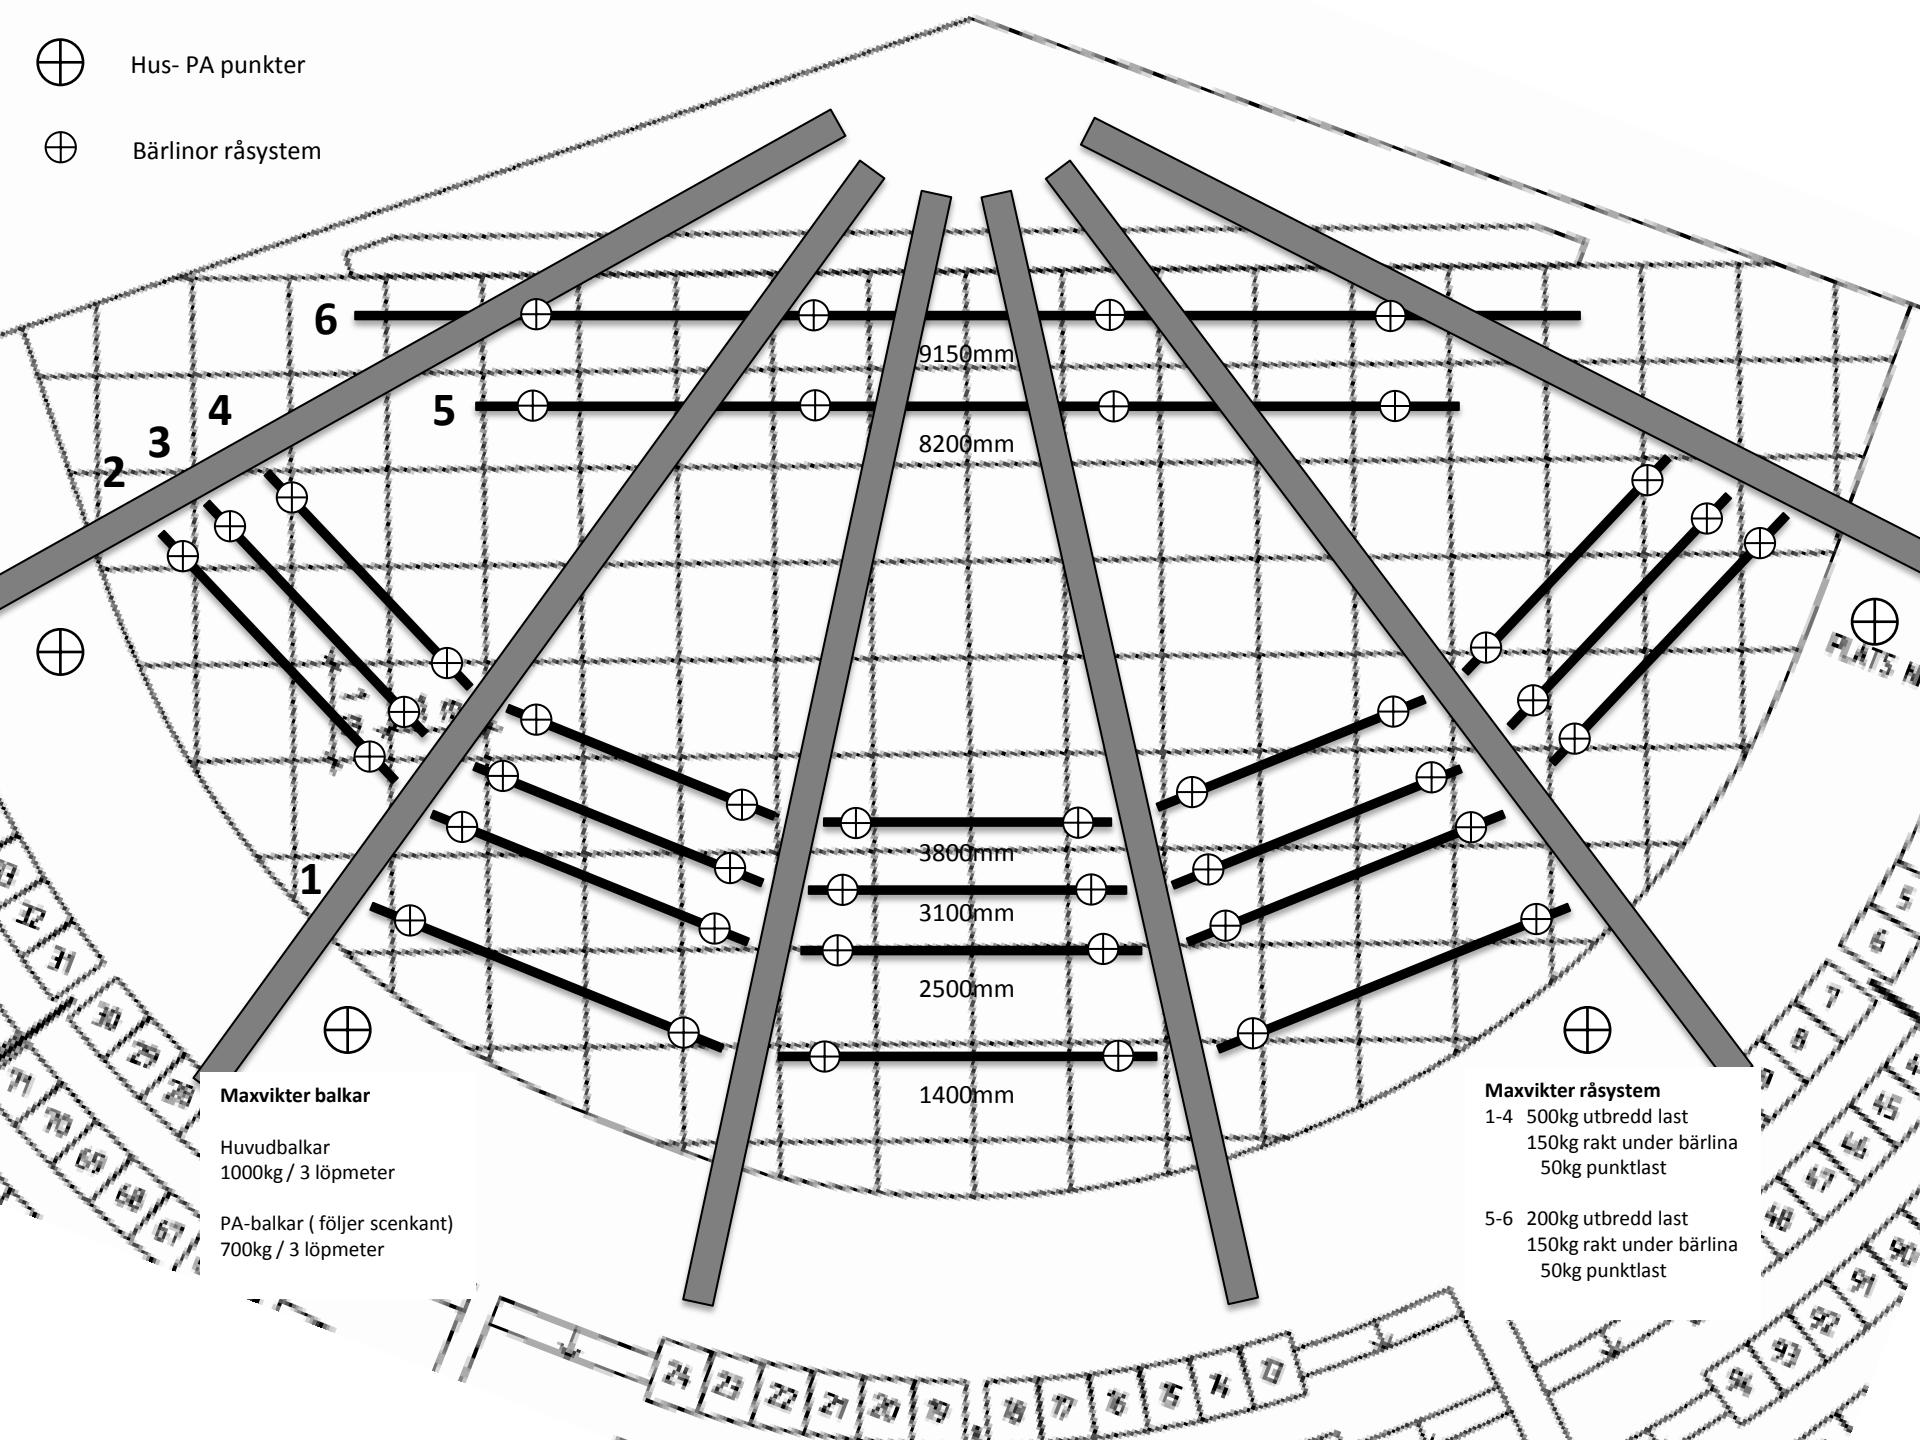

Hus- PA punkter



Bärlinor råsystem



**Maxvikter råsystem**

1-4 500kg utbredd last  
150kg rakt under bärlna  
50kg punktlast

5-6 200kg utbredd last  
150kg rakt under bärlna  
50kg punktlast